
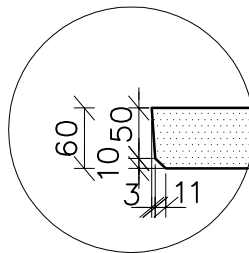


bir 23.11.07 10.31 EXT_1030-06---TTS-B.dwg

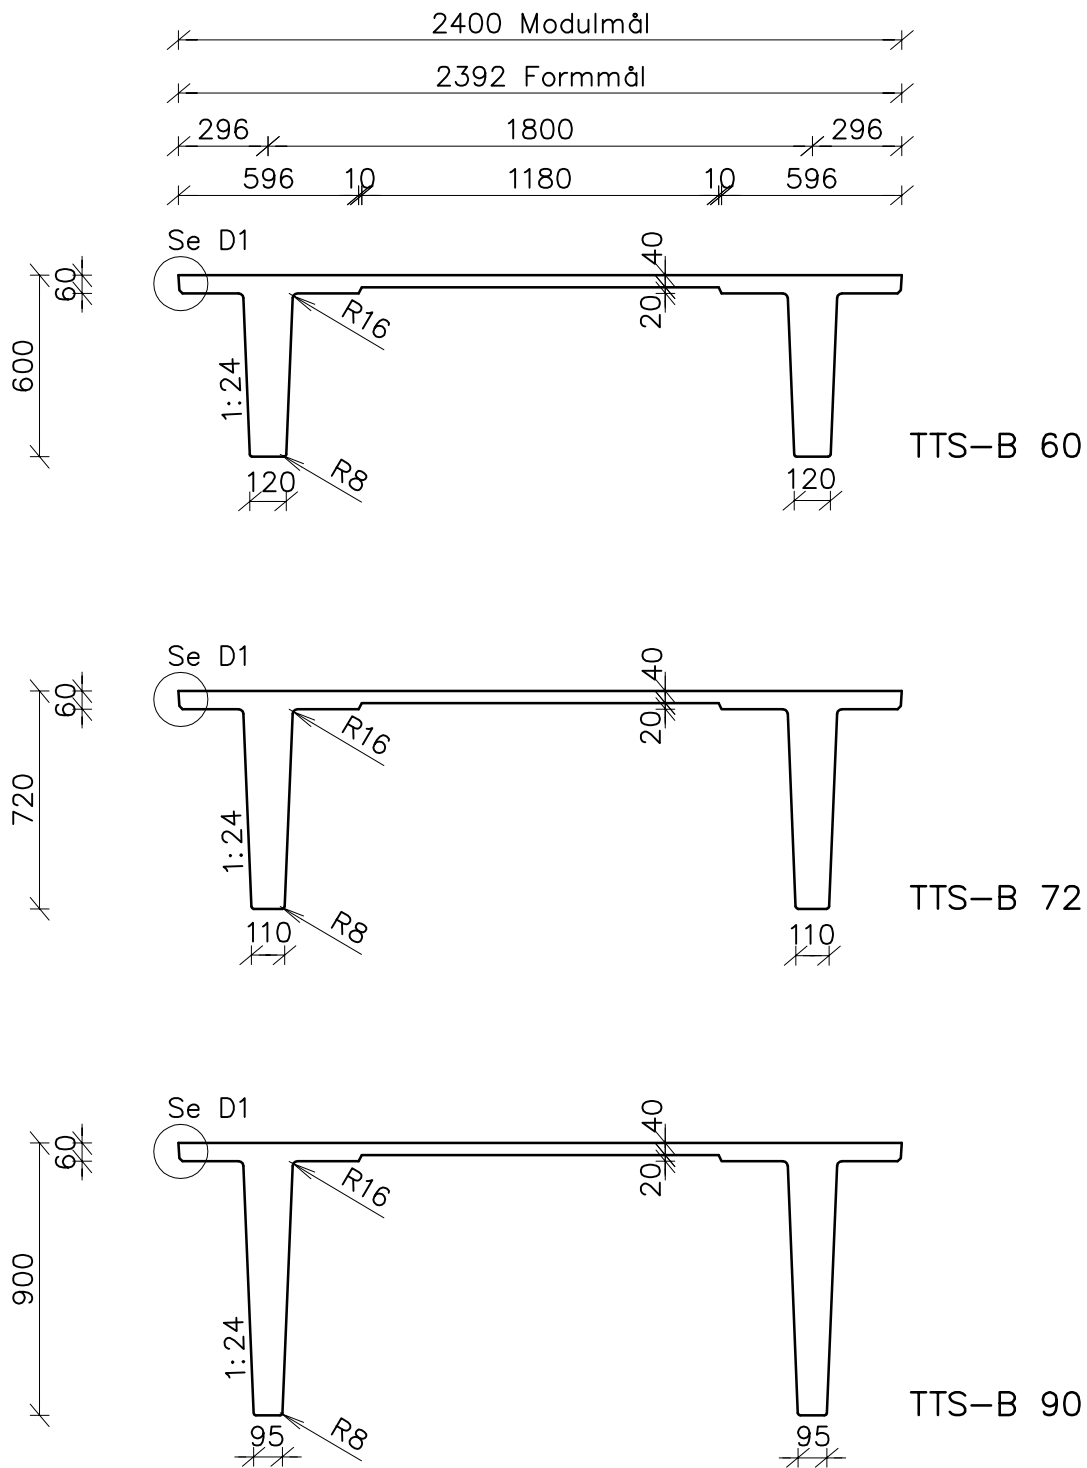

Spæcom
Standard

TTS-B
Tværsnit ved kip

EXT
1030

Tegn.dato:
03.11.03

Tegn. Godk.
RV / LAR

Rev. Dato
A 23.11.07

Tegn. Godk.
bir / KN

6